



READ STREET COVERED DROP OFF

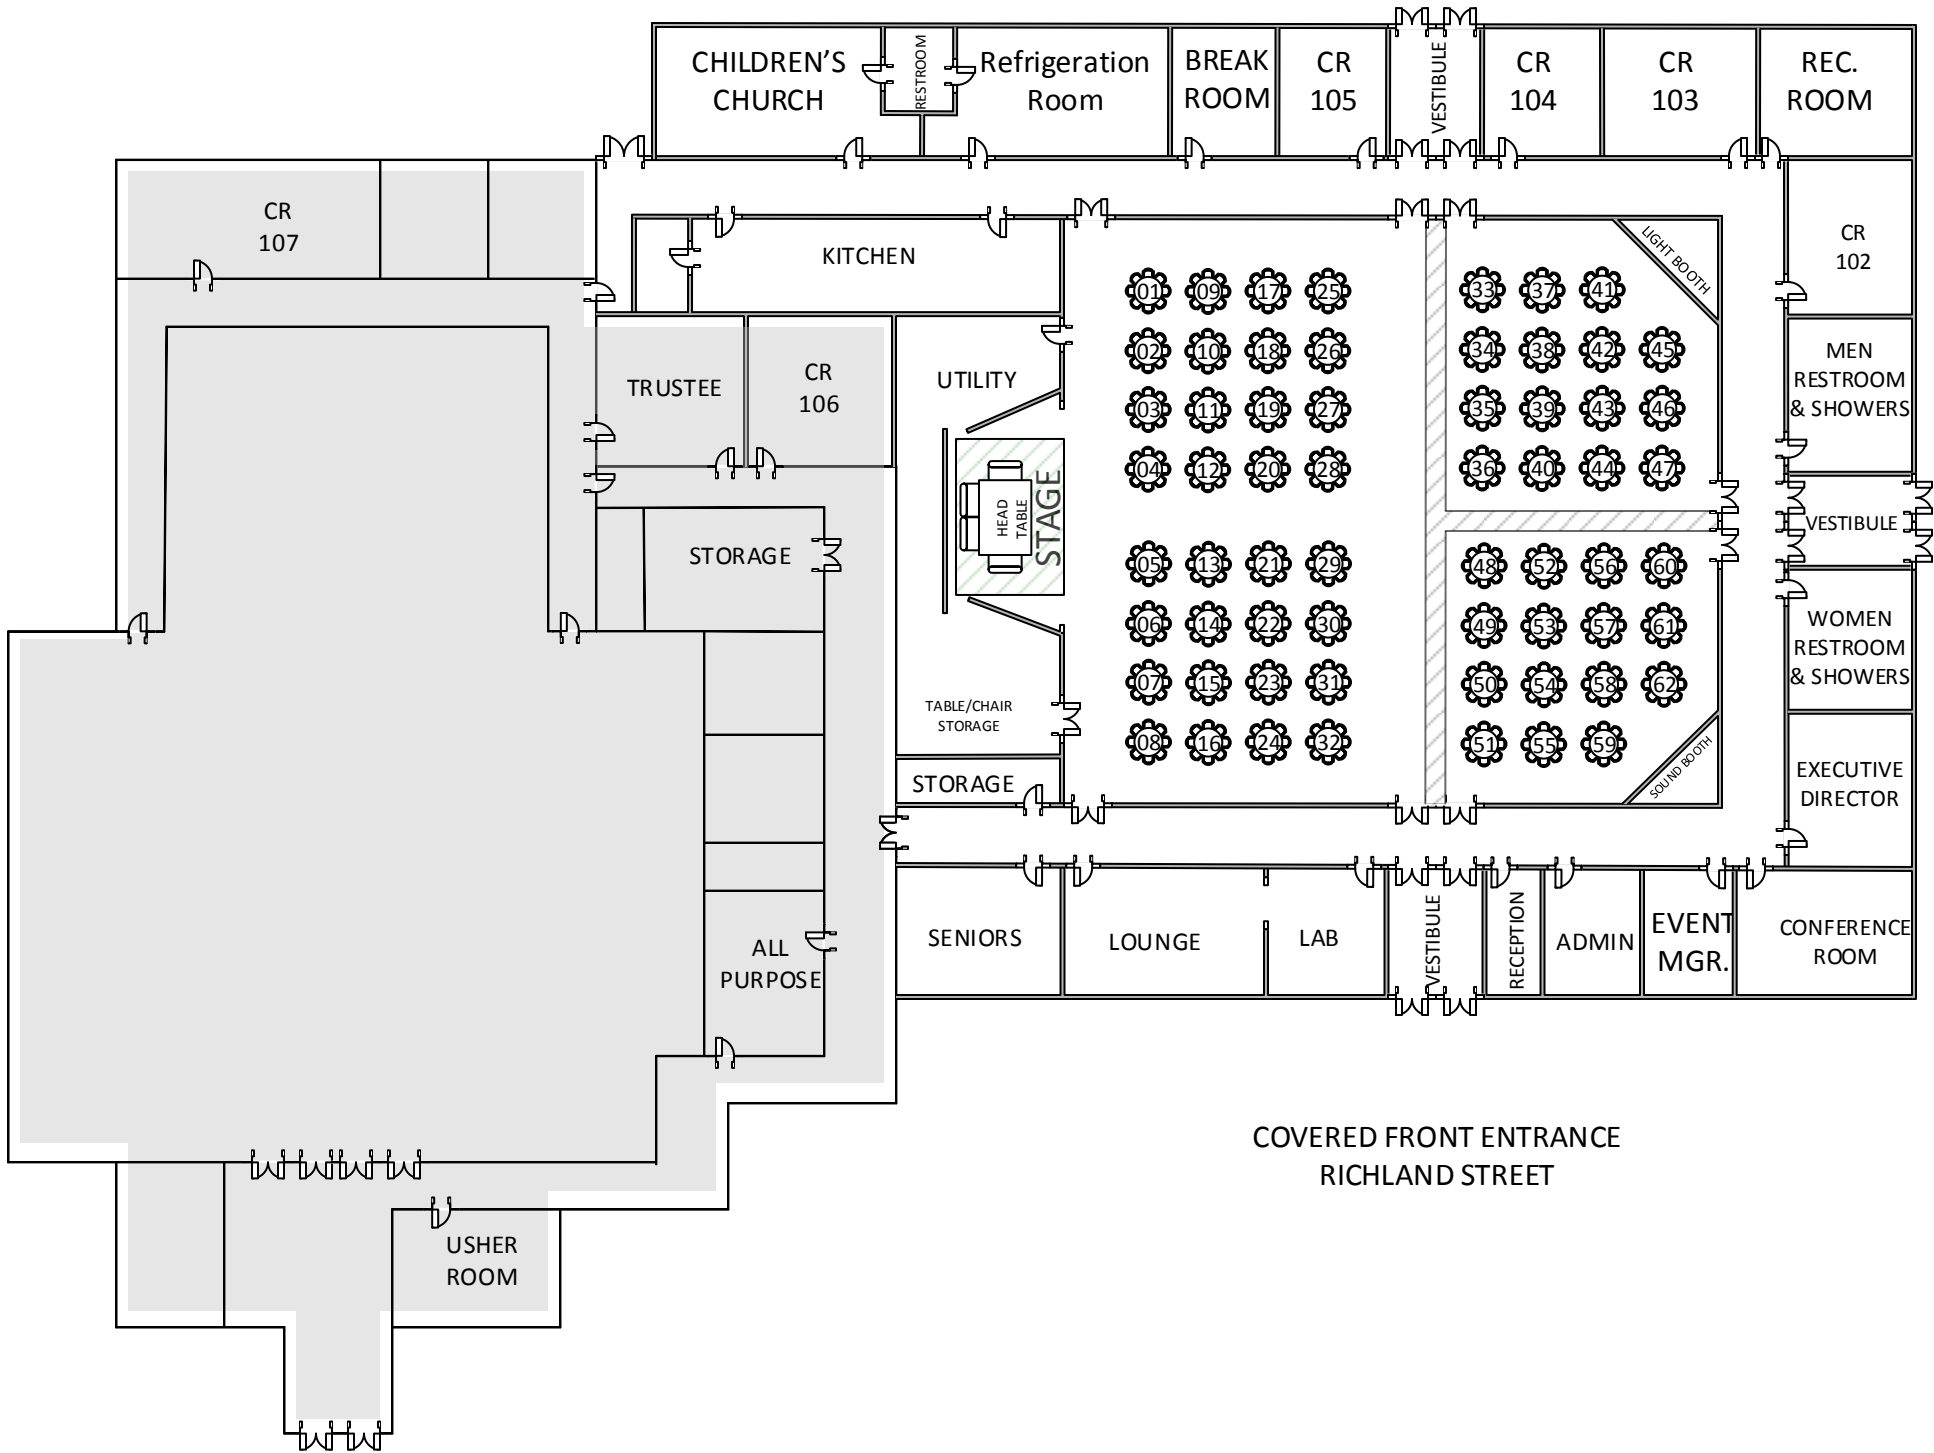


READ STREET COVERED DROP OFF

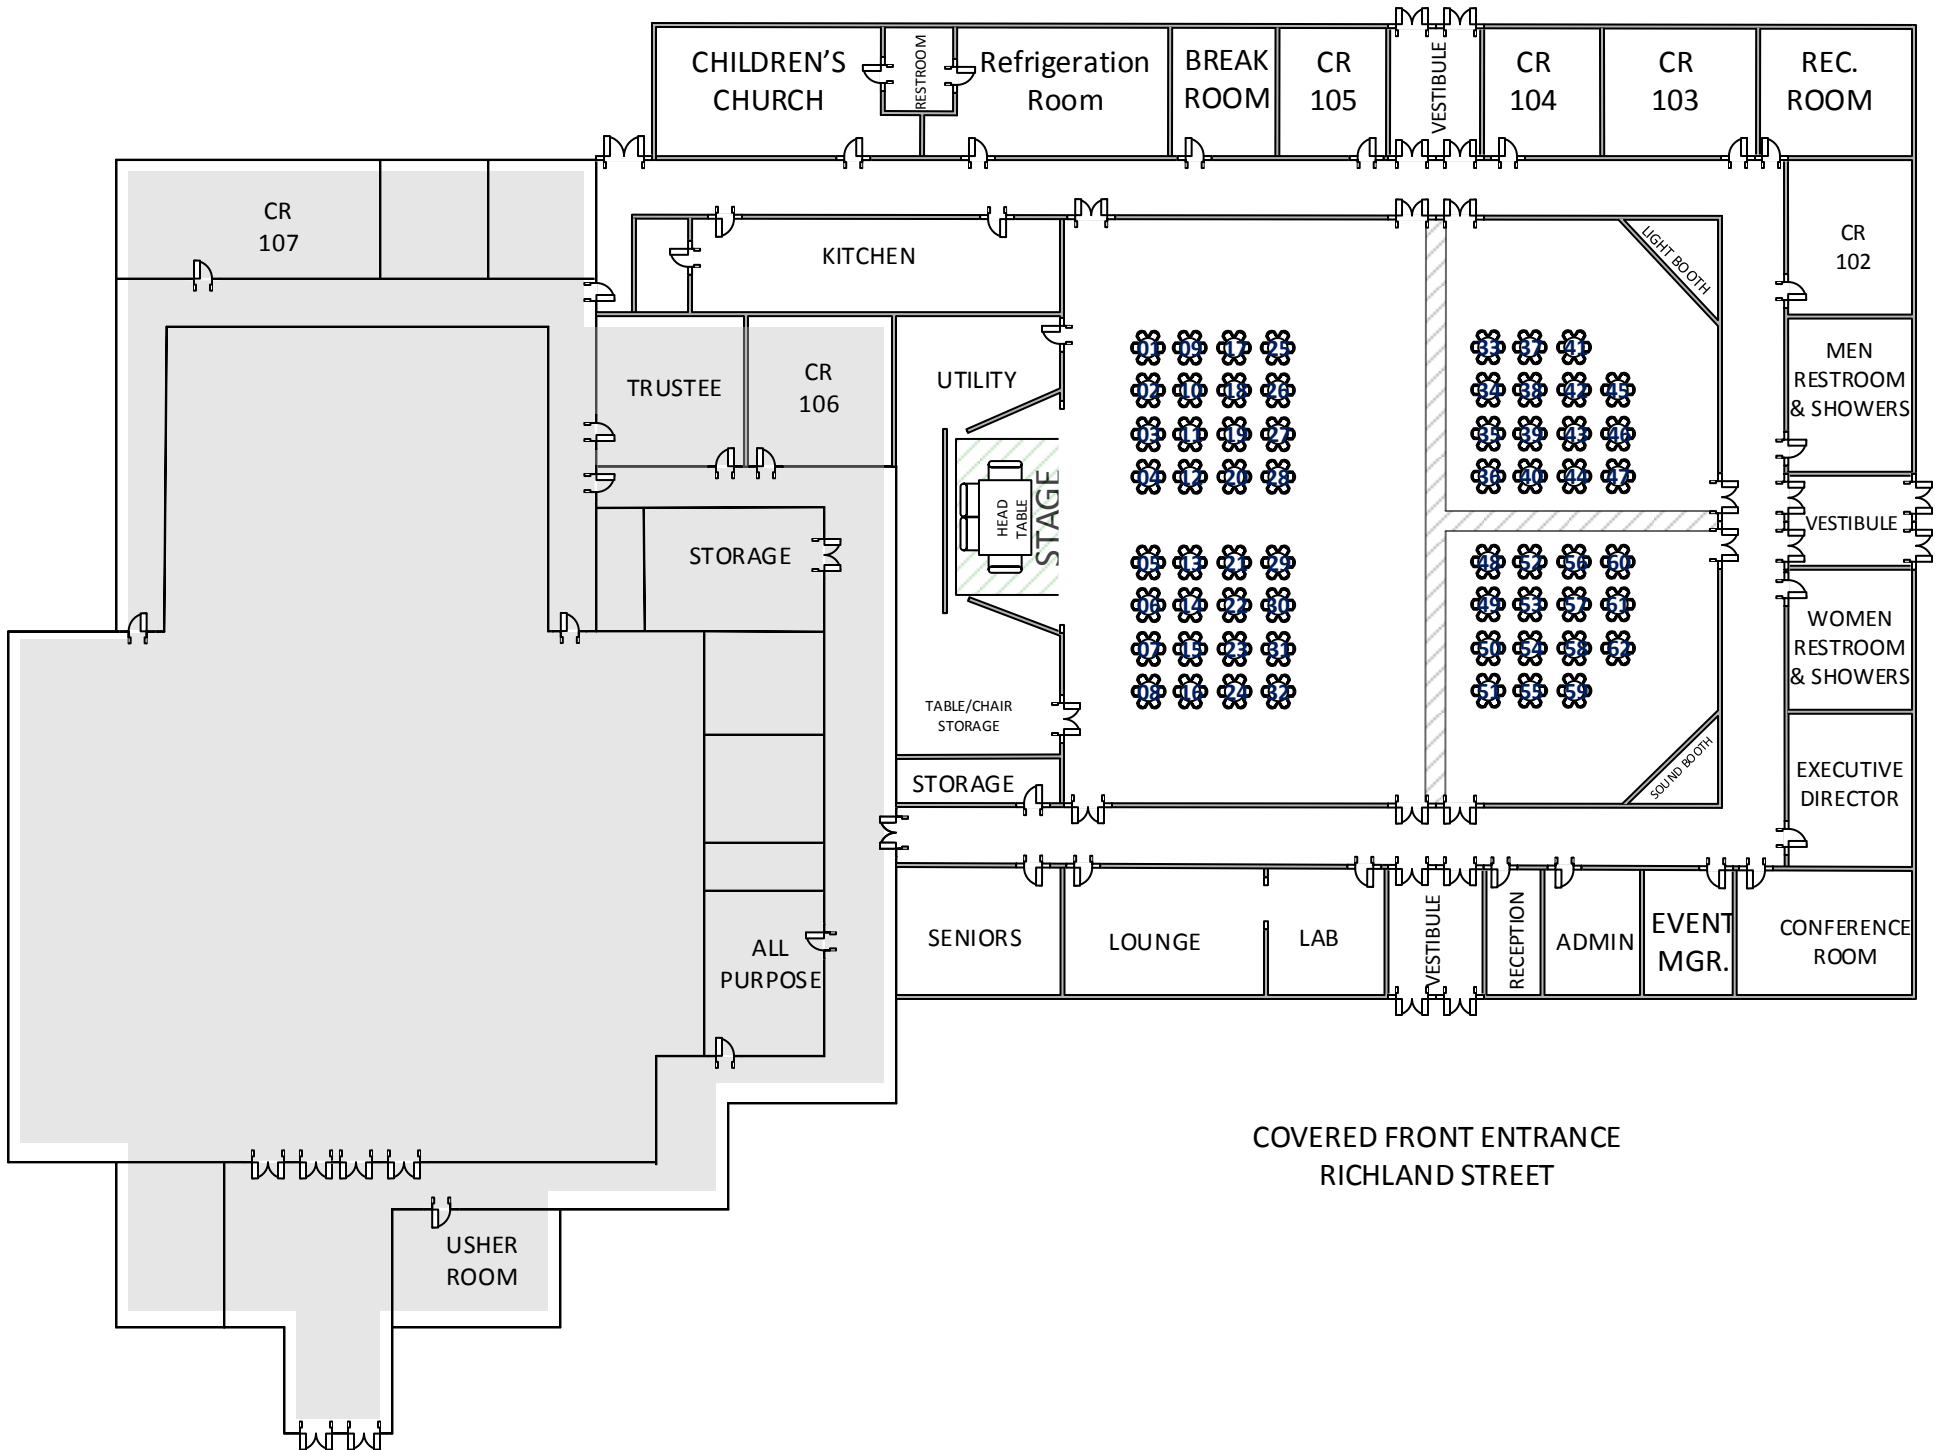

TWO NOTCH ENTRANCE

COVERED FRONT ENTRANCE
RICHLAND STREET

READ STREET COVERED DROP OFF

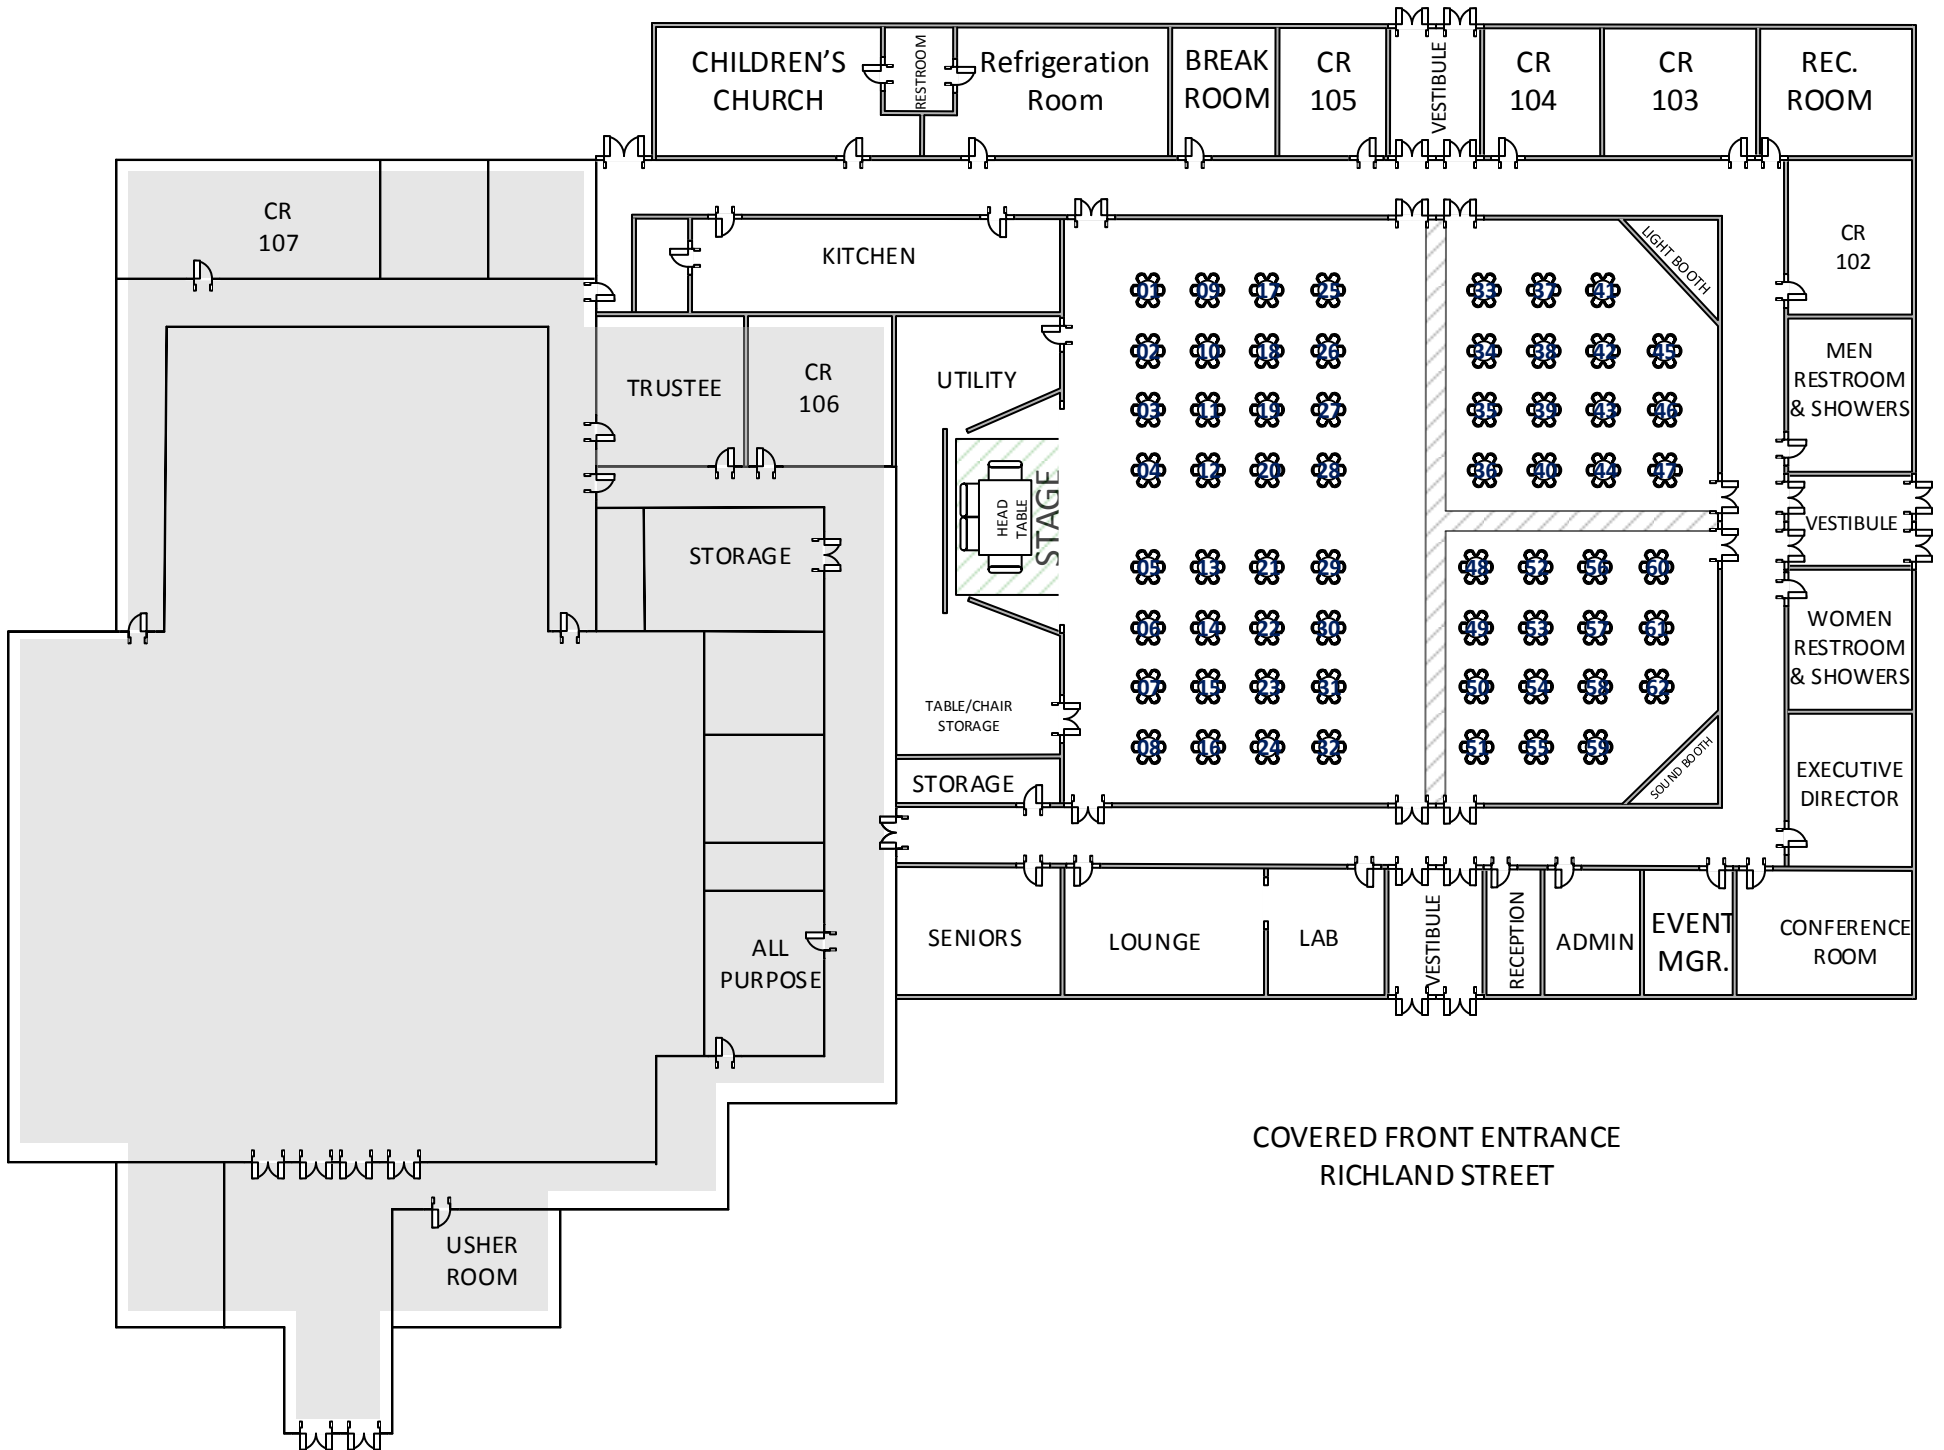

COVERED FRONT ENTRANCE
RICHLAND STREET

TWO NOTCH ENTRANCE